




PLOTTED 02-24-05 15:49 mahal g:\cadd\02044\02044A87.dwg

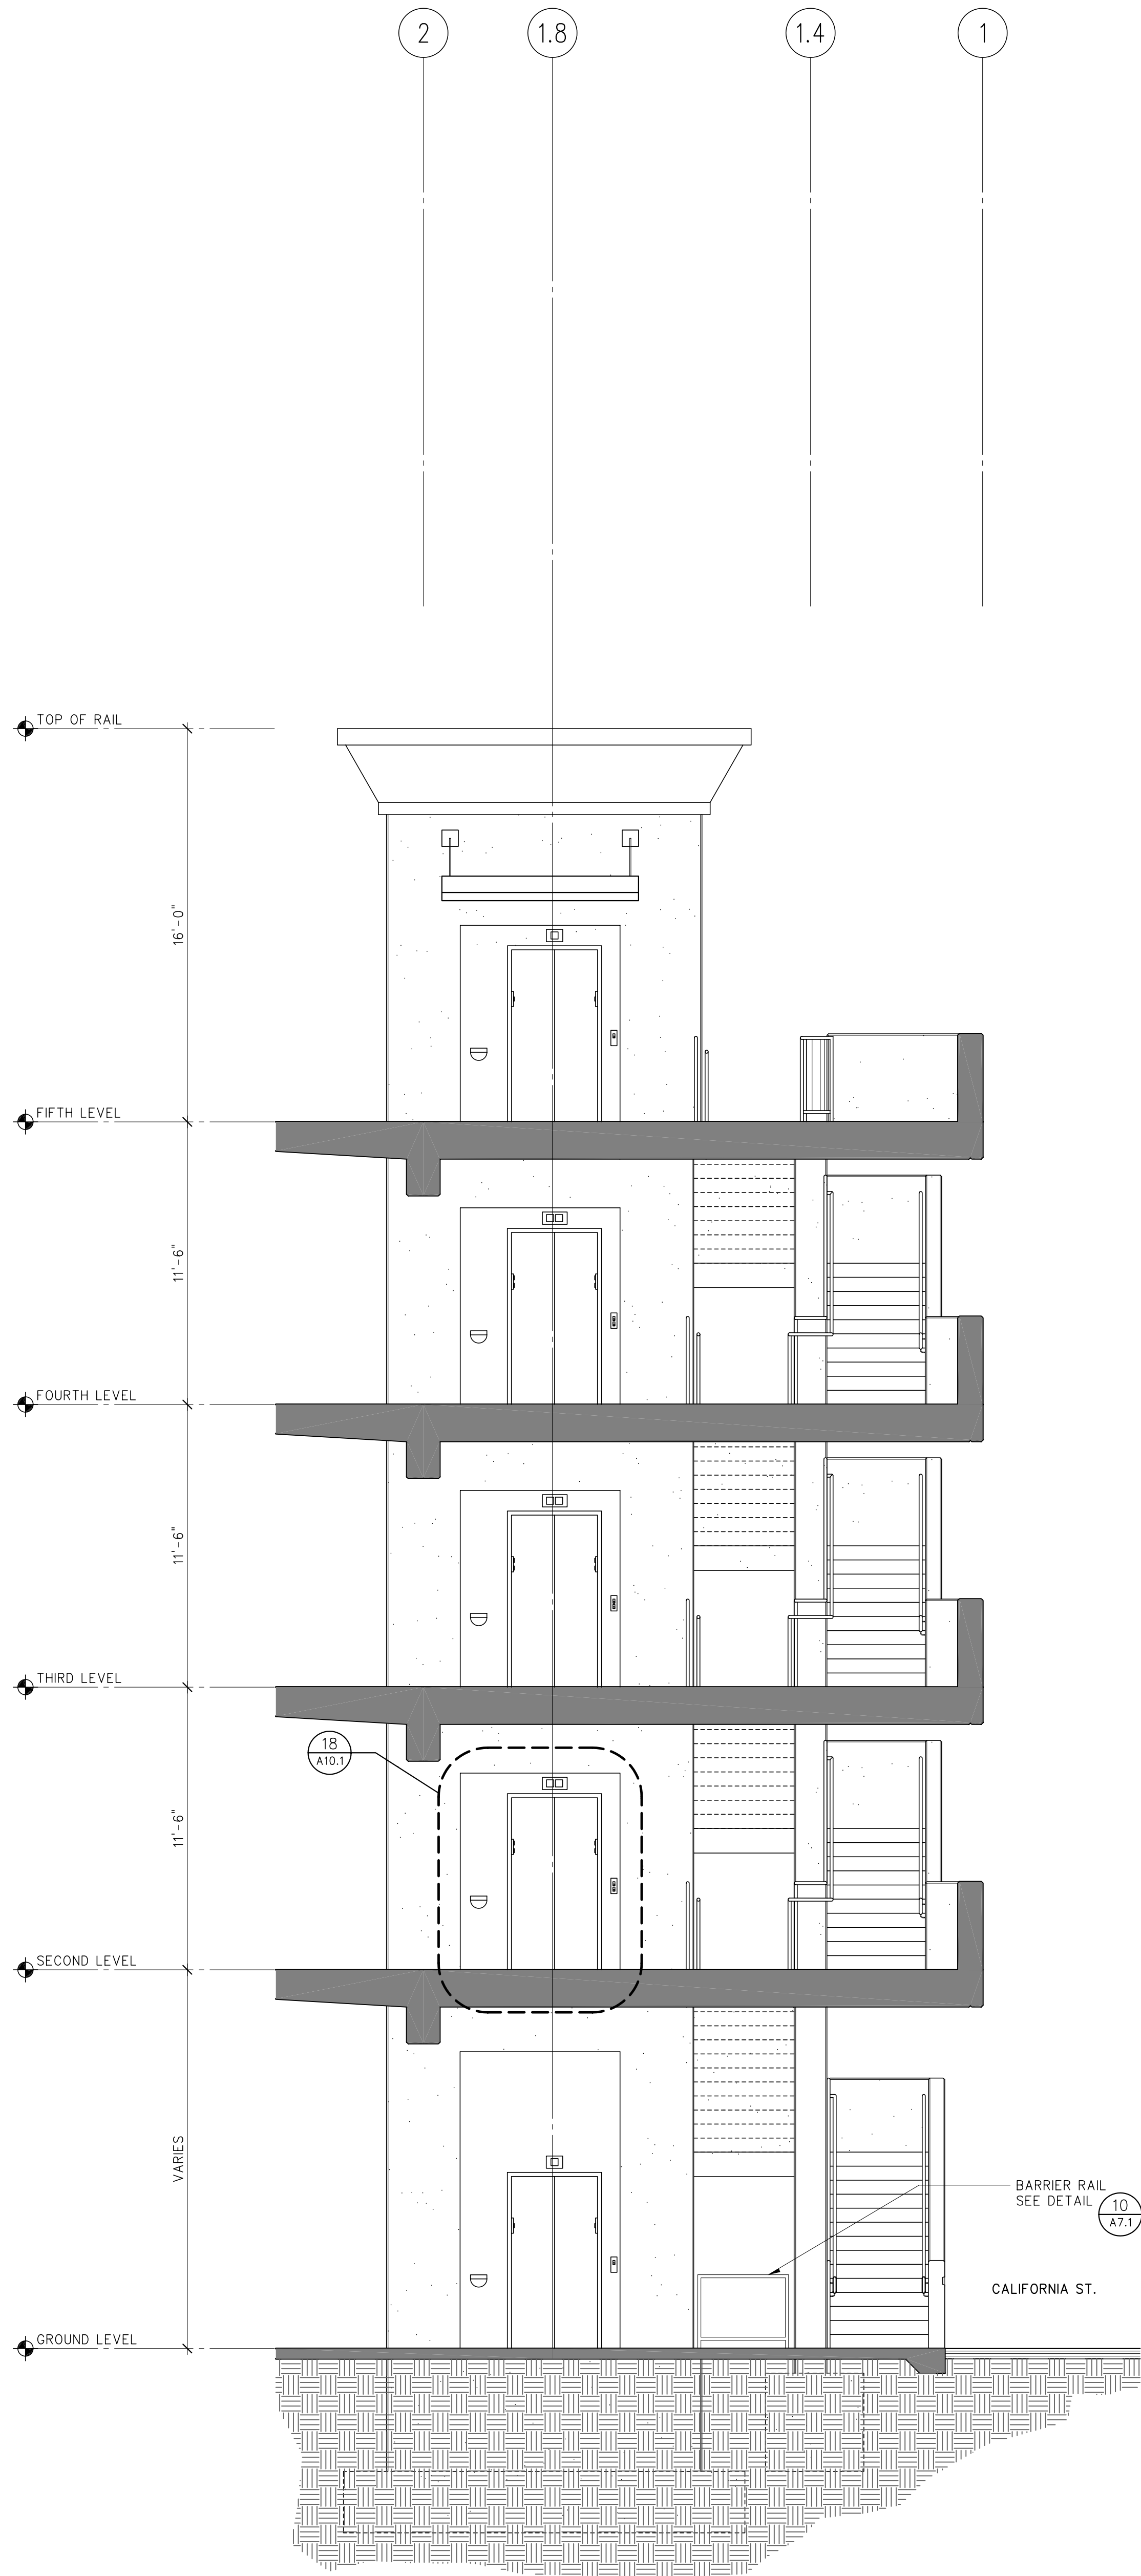

ELEVATOR #1
 1 ENLARGED SECTION
 1/4" = 1'-0"

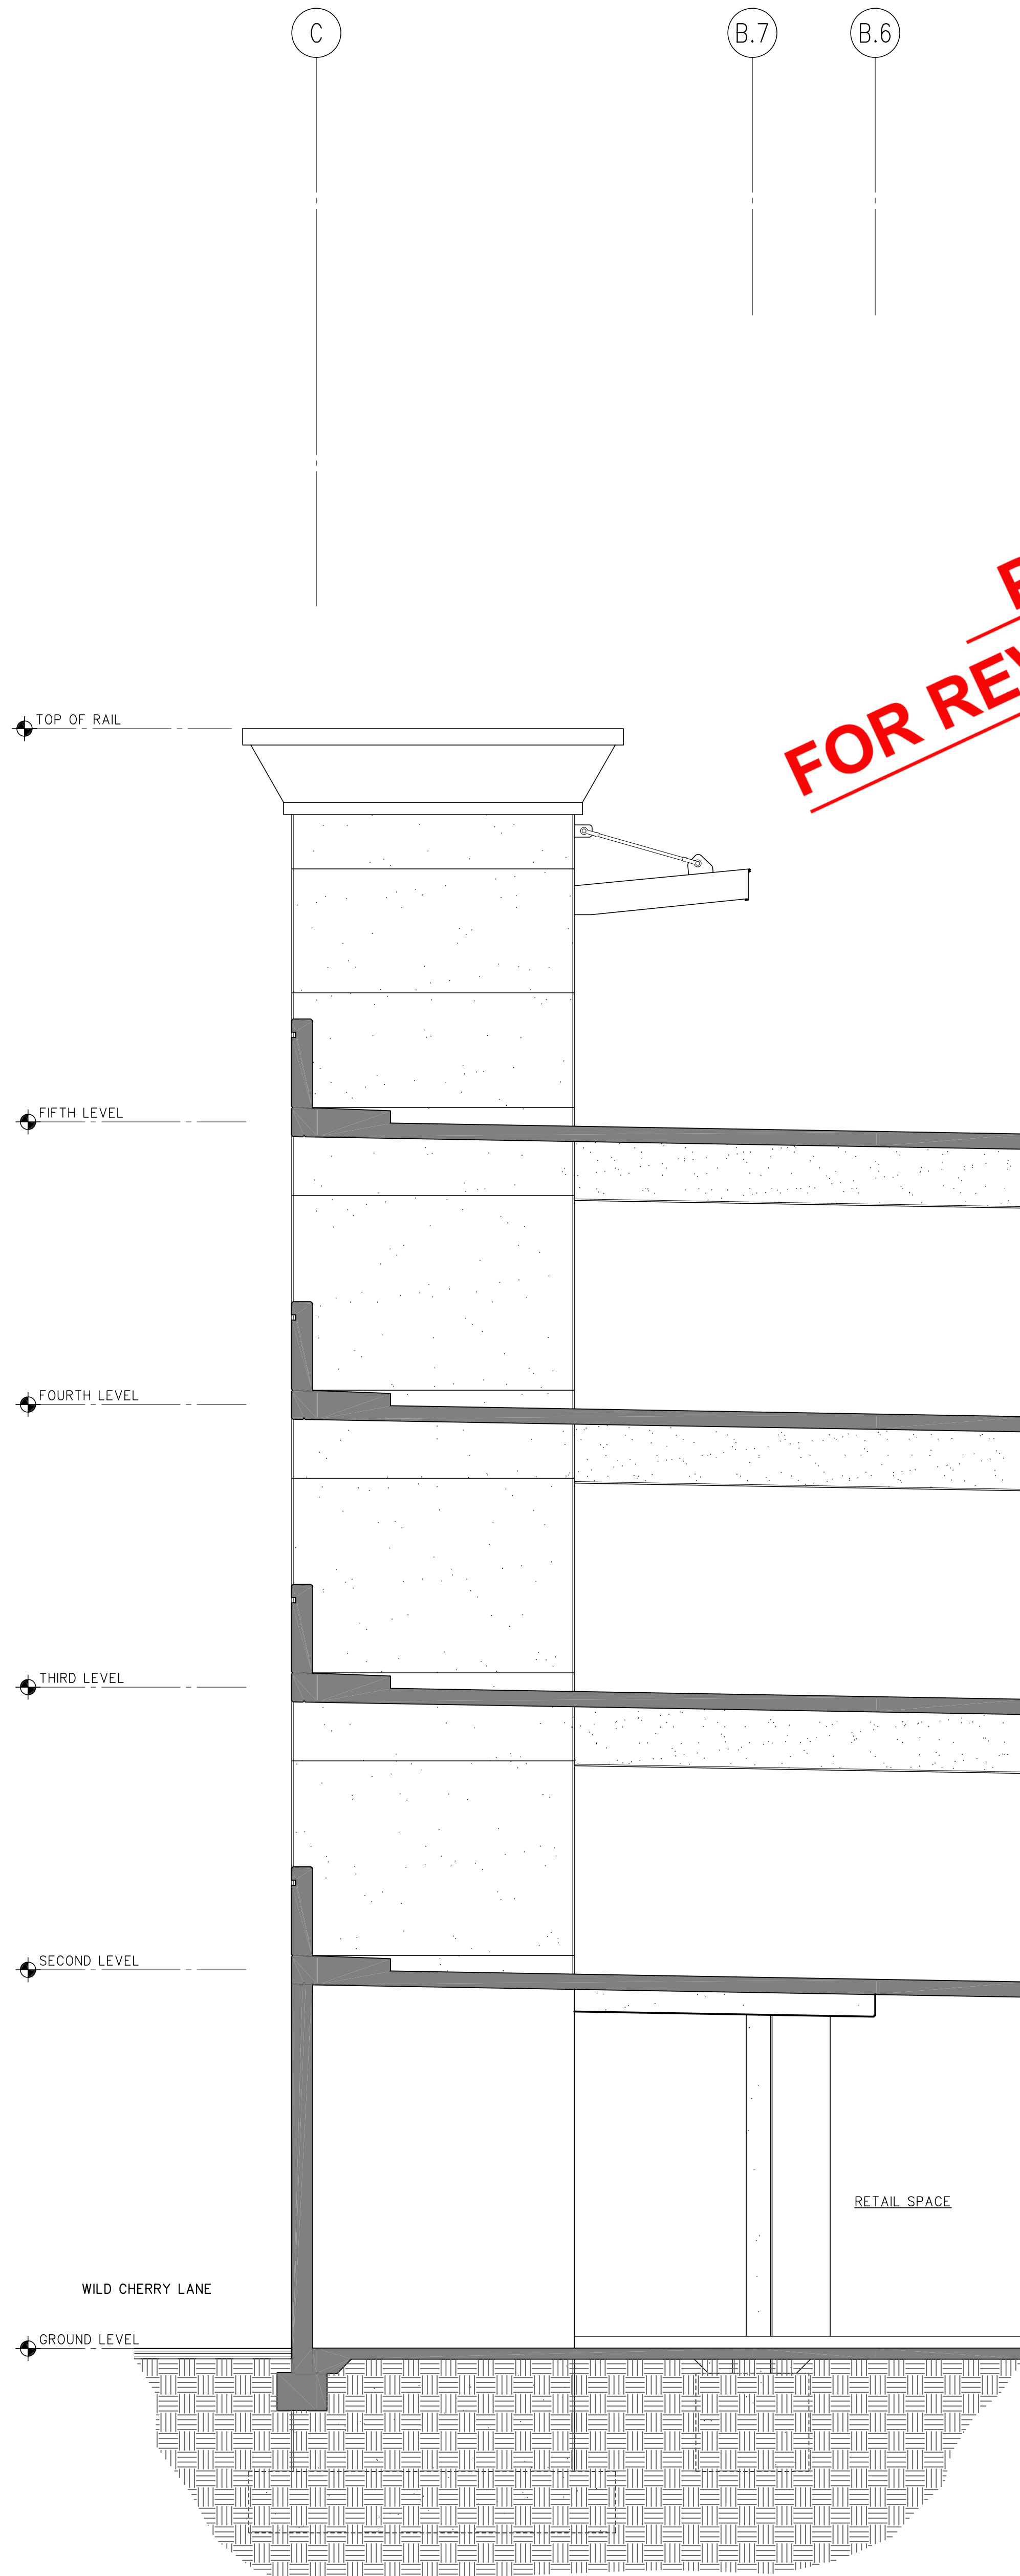

ELEVATOR #1
 2 ENLARGED SECTION
 1/4" = 1'-0"

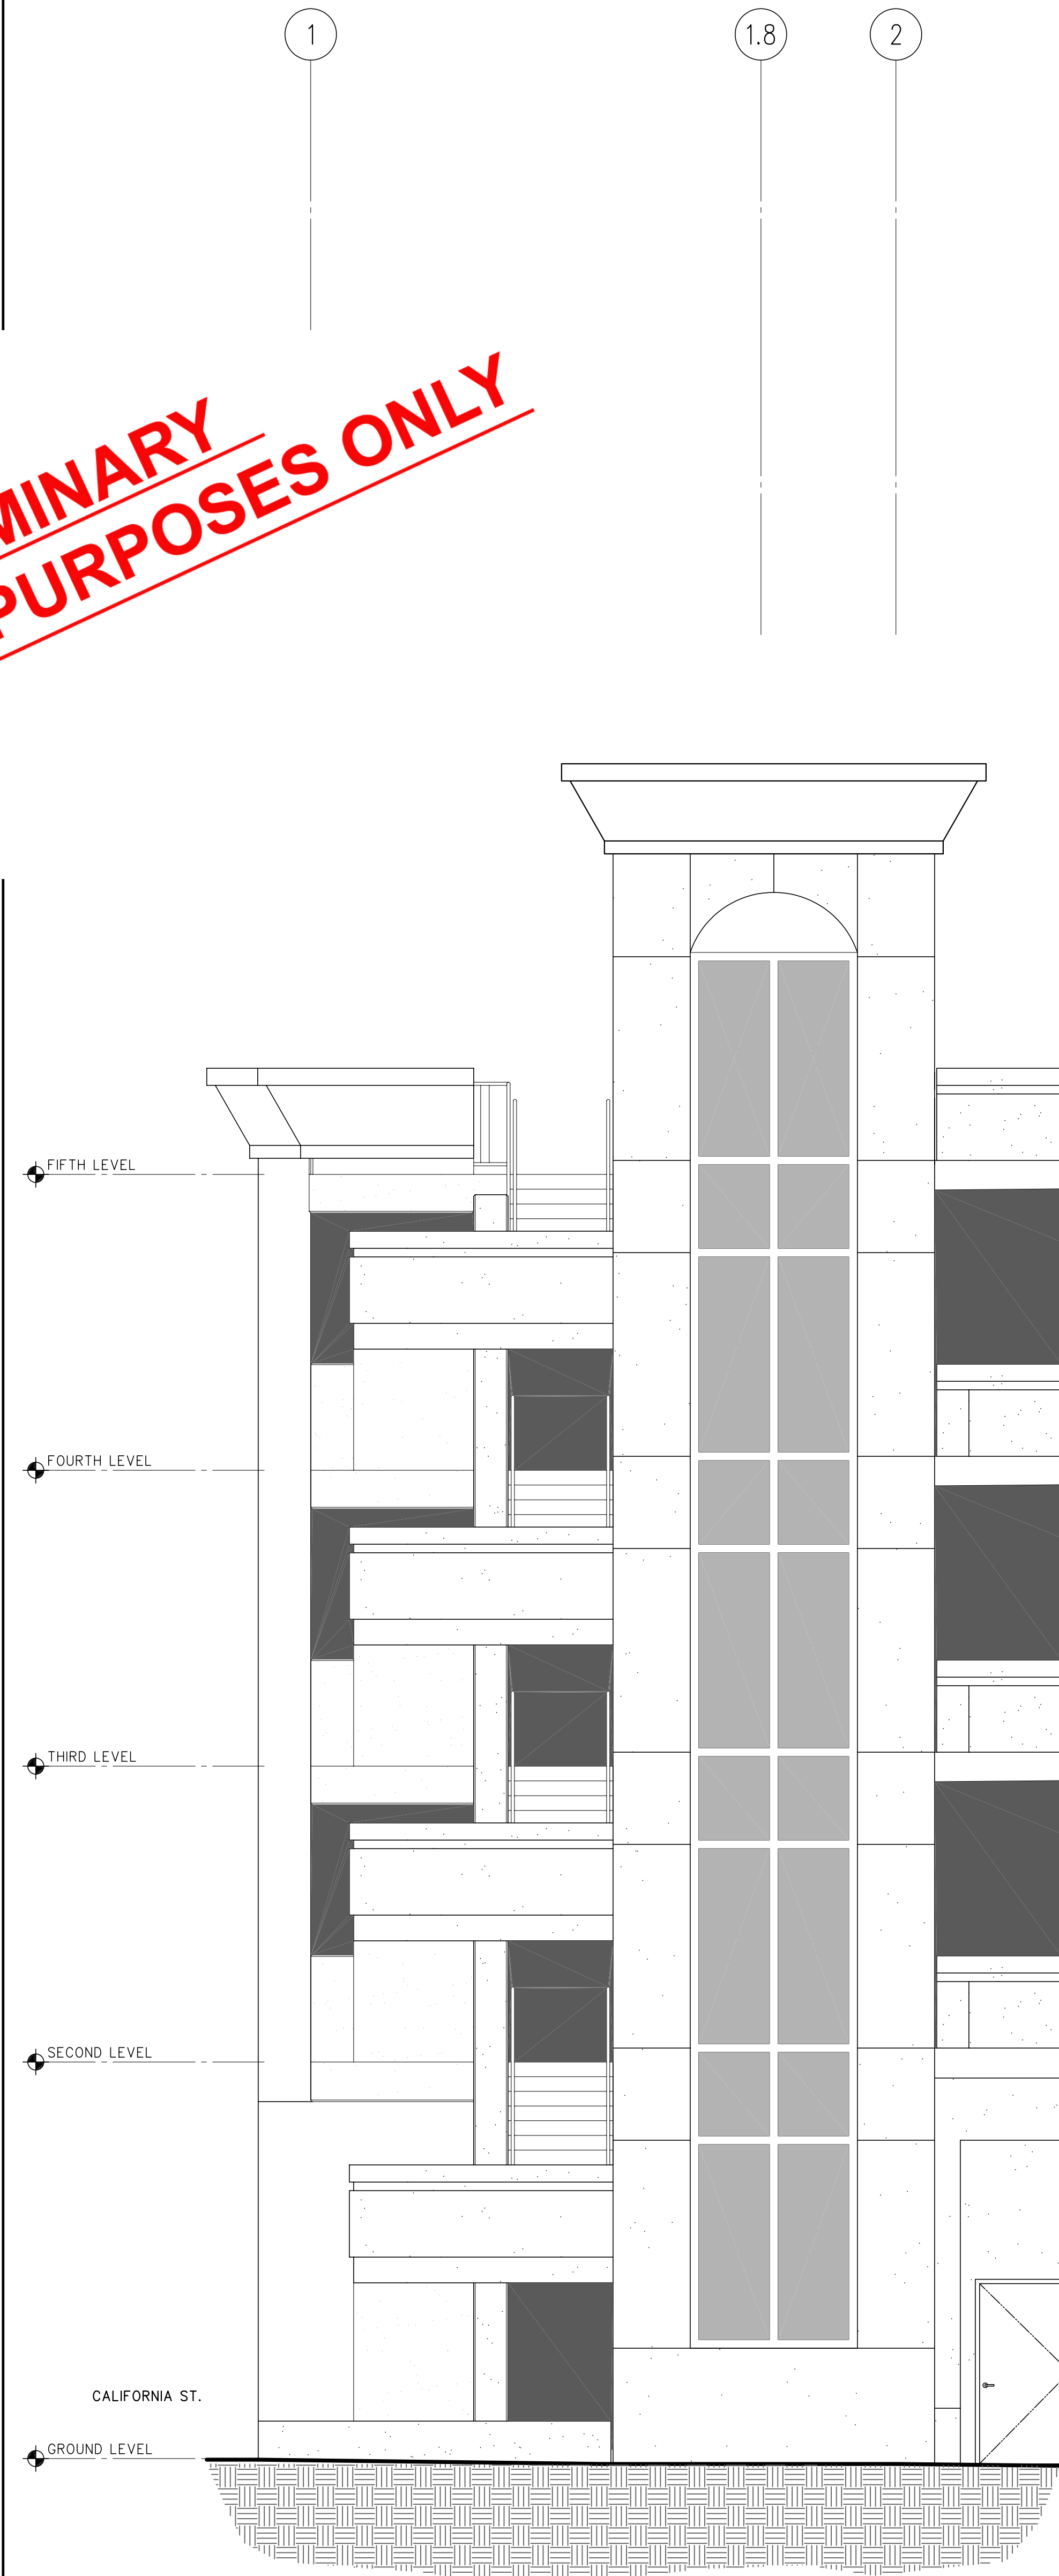

ELEVATOR #1
 3 ENLARGED ELEVATION
 1/4" = 1'-0"

PRELIMINARY
 FOR REVIEW PURPOSES ONLY

© WATRY DESIGN, INC. 2005

ENLARGED STAIR AND ELEVATOR #1 ELEVATIONS
**MOUNTAIN VIEW
 PARKING STRUCTURE**
 MOUNTAIN VIEW, CALIFORNIA

REVISIONS		
NO.	DATE	BY

02-24-05
 80% WORKING DOCUMENTS

JOB NO	:	02044
DATE	:	01-21-05
DESIGN	:	HORNE
DRAWN	:	ANTIPORDA
CHECKED BY	:	WENDLER
FILE NAME	:	02044A87

SHEET

A8.7